


* DON NOT SCALE

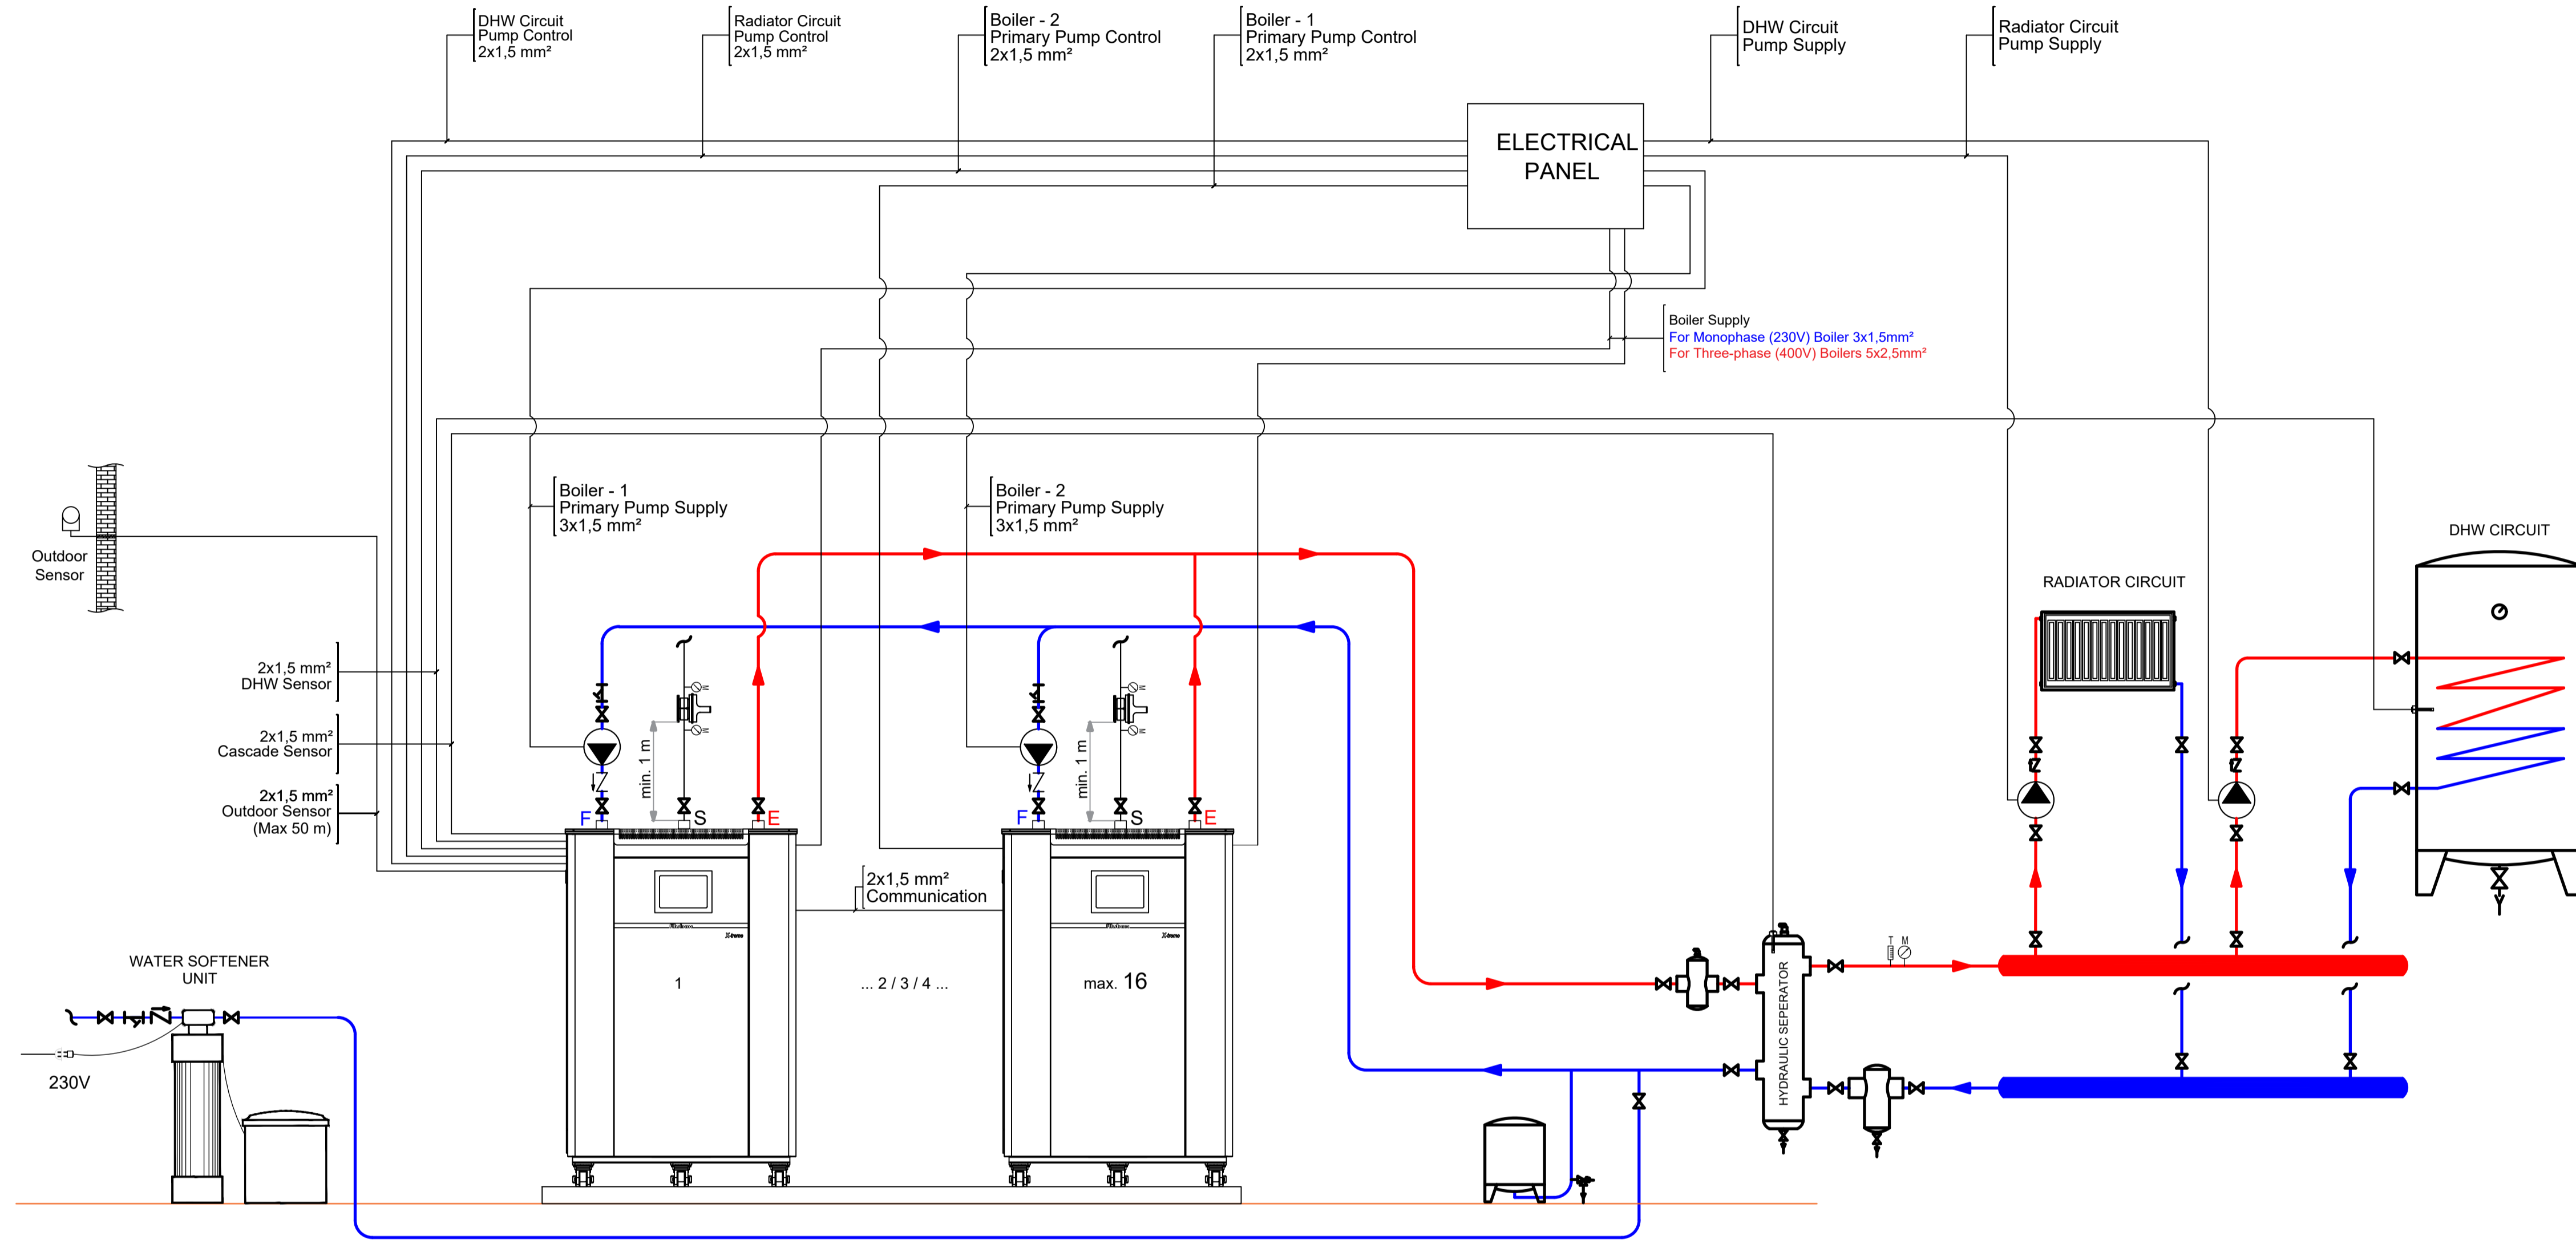

SENSOR & MODULE LIST

- | | |
|--|--------|
| 1. Outdoor Sensor (QAC34) | 1 Pcs. |
| 2. Immersion Type Temperature Sensor (QAZ36) | 2 Pcs. |

E = Water Outlet Connection
F = Water Inlet Connection
S = Gas Inlet

PUMP	VALVE	NON-RETURN VALVE	STRAINER	TEMPERATURE SENSOR	OUTDOOR SENSOR	AIR RELIEF VALVE	THERMOMETER	MANOMETER	SAFETY VALVE	DRAIN	AIR SEPARATOR	DIRT SEPARATOR	EXPANSION VESSEL	3-WAY VALVE	GAS REGULATOR

Gassero
 technology for your comfort

GASSERO FLOOR TYPE CONDENSING BOILER PRINCIPLE DIAGRAM
 Floor Type Cascade + Hydraulic Separator + Radiator Circuit + DHW Circuit

ÇİZEN DRAWN BY	ADI-SOYADI NAME-SURNAME	TARİH DATE	İMZA SIGN	RESİM NO DRAWING NR	F-T-2
KONTROL CONTROL	E.UZA	25.02.2021			TELİF HAKKI SAKLIDIR CONFIDENTIAL COPYRIGHT
ONAY APPROVAL	E.UZA	25.02.2021			